



PLANT LAYOUT

ORIGINAL GRADE SHALL PASS THROUGH THE POINT WHERE THE TRUNK BASE MEETS SOIL/SUBSTRATE AS SHOWN.

FROM EXISTING GRADE FORM 3" DIAMETER MOUND AND CONTINUOUS SAUCER ON LOWER SIDES OF PLANTING. FIRMLY PACK TO RETAIN ITS SHAPE FOR REPEATED WATERING. MOUND WILL BLEND BACK INTO UPPER BANK.

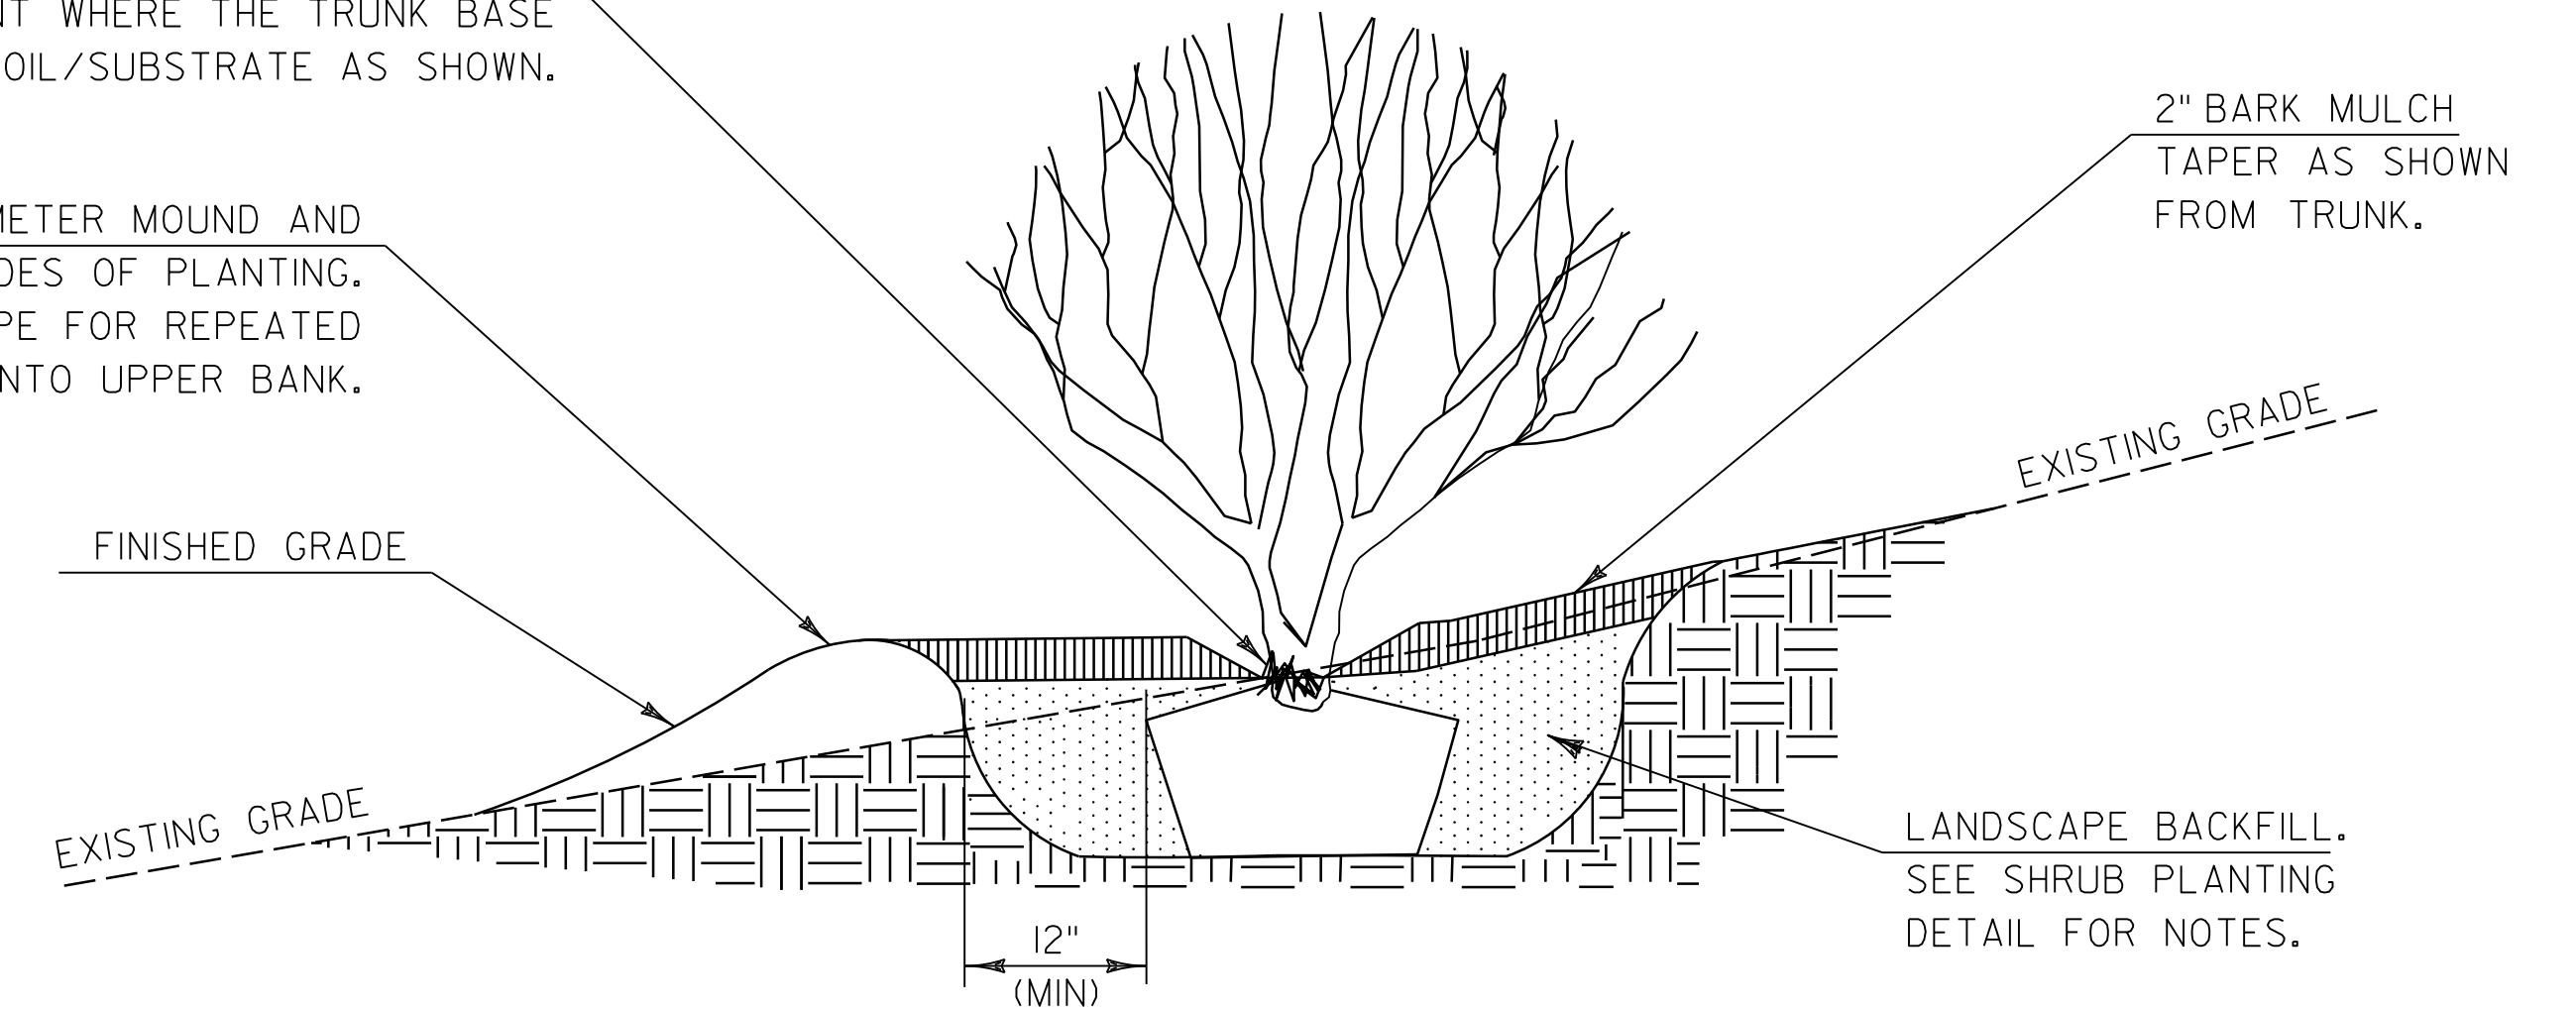

SHRUB PLANTING ON SLOPE DETAIL

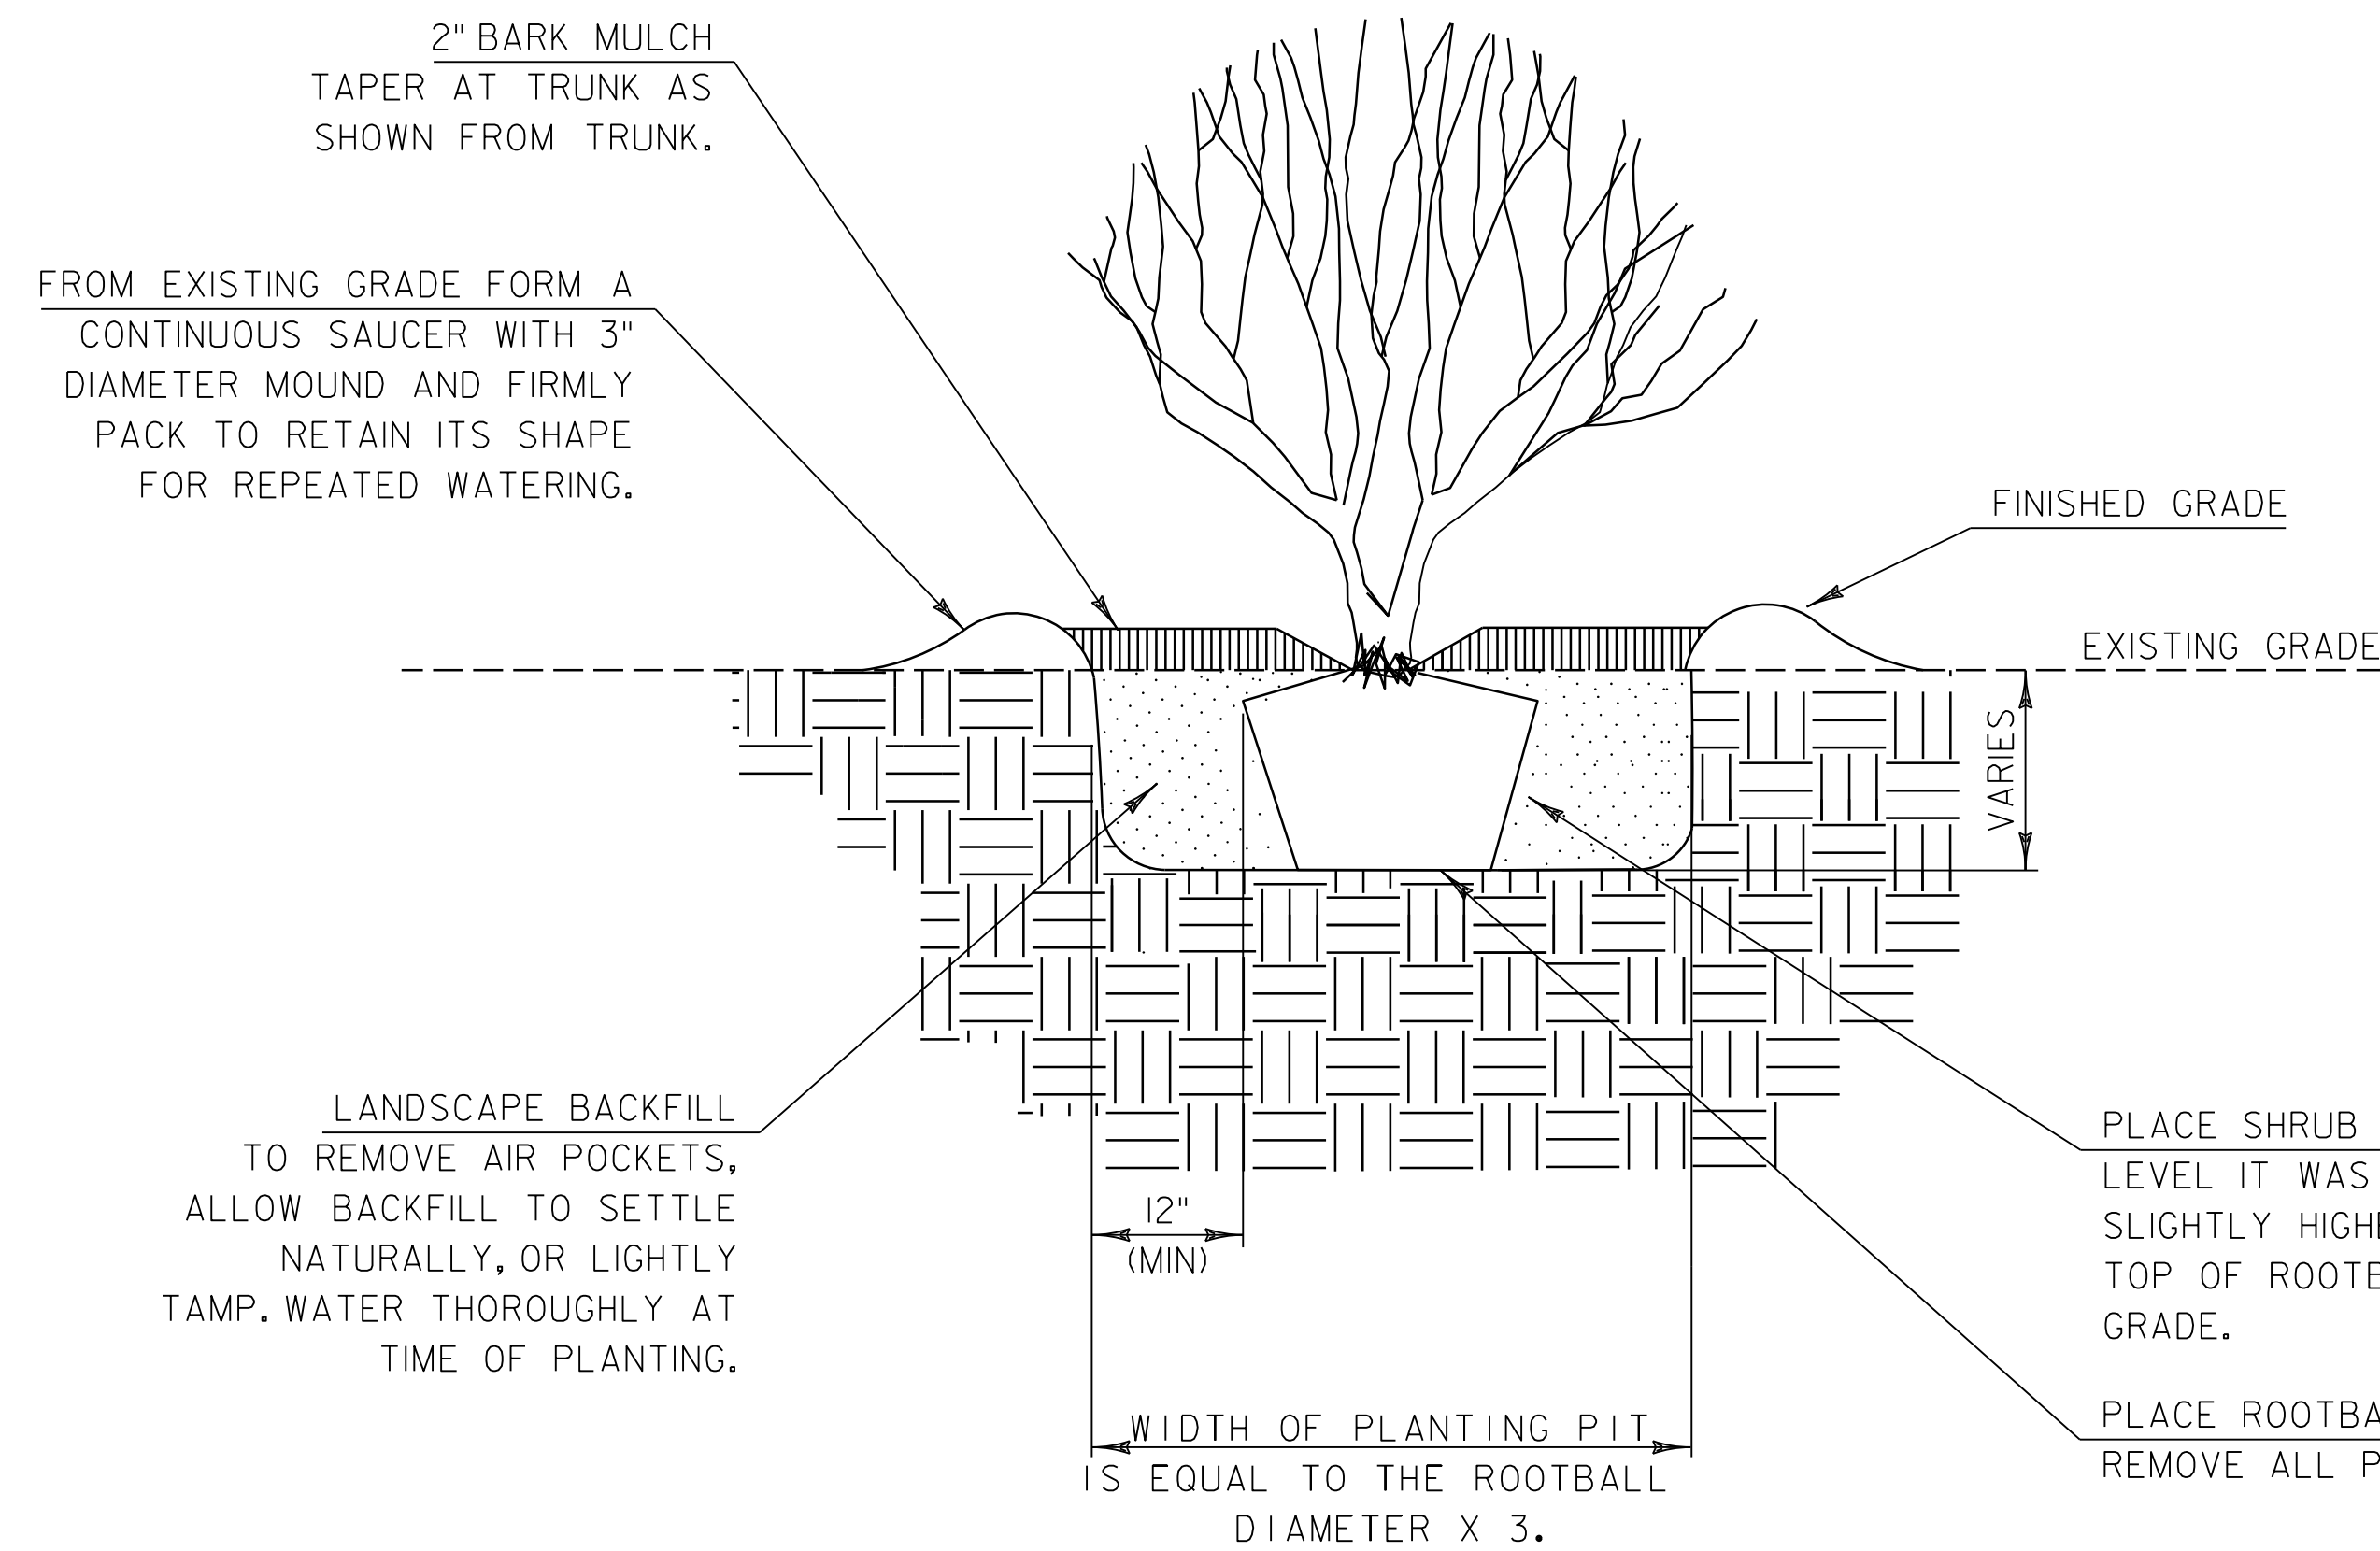

SHRUB PLANTING DETAIL

GENERAL NOTES:

1. PLANTINGS SHALL BE PLANTED WITHIN 24 HOURS OF EXCAVATION OF PLANTING PIT.
2. WATER IN ACCORDANCE WITH SECTION 656 OF THE CURRENT VTRANS SPECIFICATIONS FOR CONSTRUCTION AND ITS LATEST REVISIONS.
3. ALL CONTAINERS, NURSERY TAGS, STRING, WIRE OR SURVEYORS TAPE SHALL BE REMOVED AT THE TIME OF PLANTING.
4. ALL PLANT MATERIAL SHALL COMPLY WITH AMERICAN STANDARD FOR NURSERY STOCK ANSI Z60.
5. LAYOUT AND PLANT IN ALTERNATING ROWS AT SPACING SHOWN ON PLANS.

REV.	DATE	DESCRIPTION
0	JUL. 11, 2017	ORIGINAL APPROVAL
1	JUNE 25, 2024	REVISED TO MATCH STANDARD PRACTICE

OTHER STANDARDS REQUIRED: NONE

SHRUB PLANTING DETAILS



STANDARD  
E-2