


NOTES:  
1. HORIZONTAL DATA AND AS 1988 INTERNATIONAL FEET.  
2. VERTICAL DATA AND AS 1988 INTERNATIONAL FEET.  
3. EXISTING EASEMENT AND PROPERTY LINES BASED ON AIRPORT  
PROJECT MAP - PREPARED FOR VDOT BY CLOUGH HARBOUR &  
ASSOCIATES, MARCH 1998

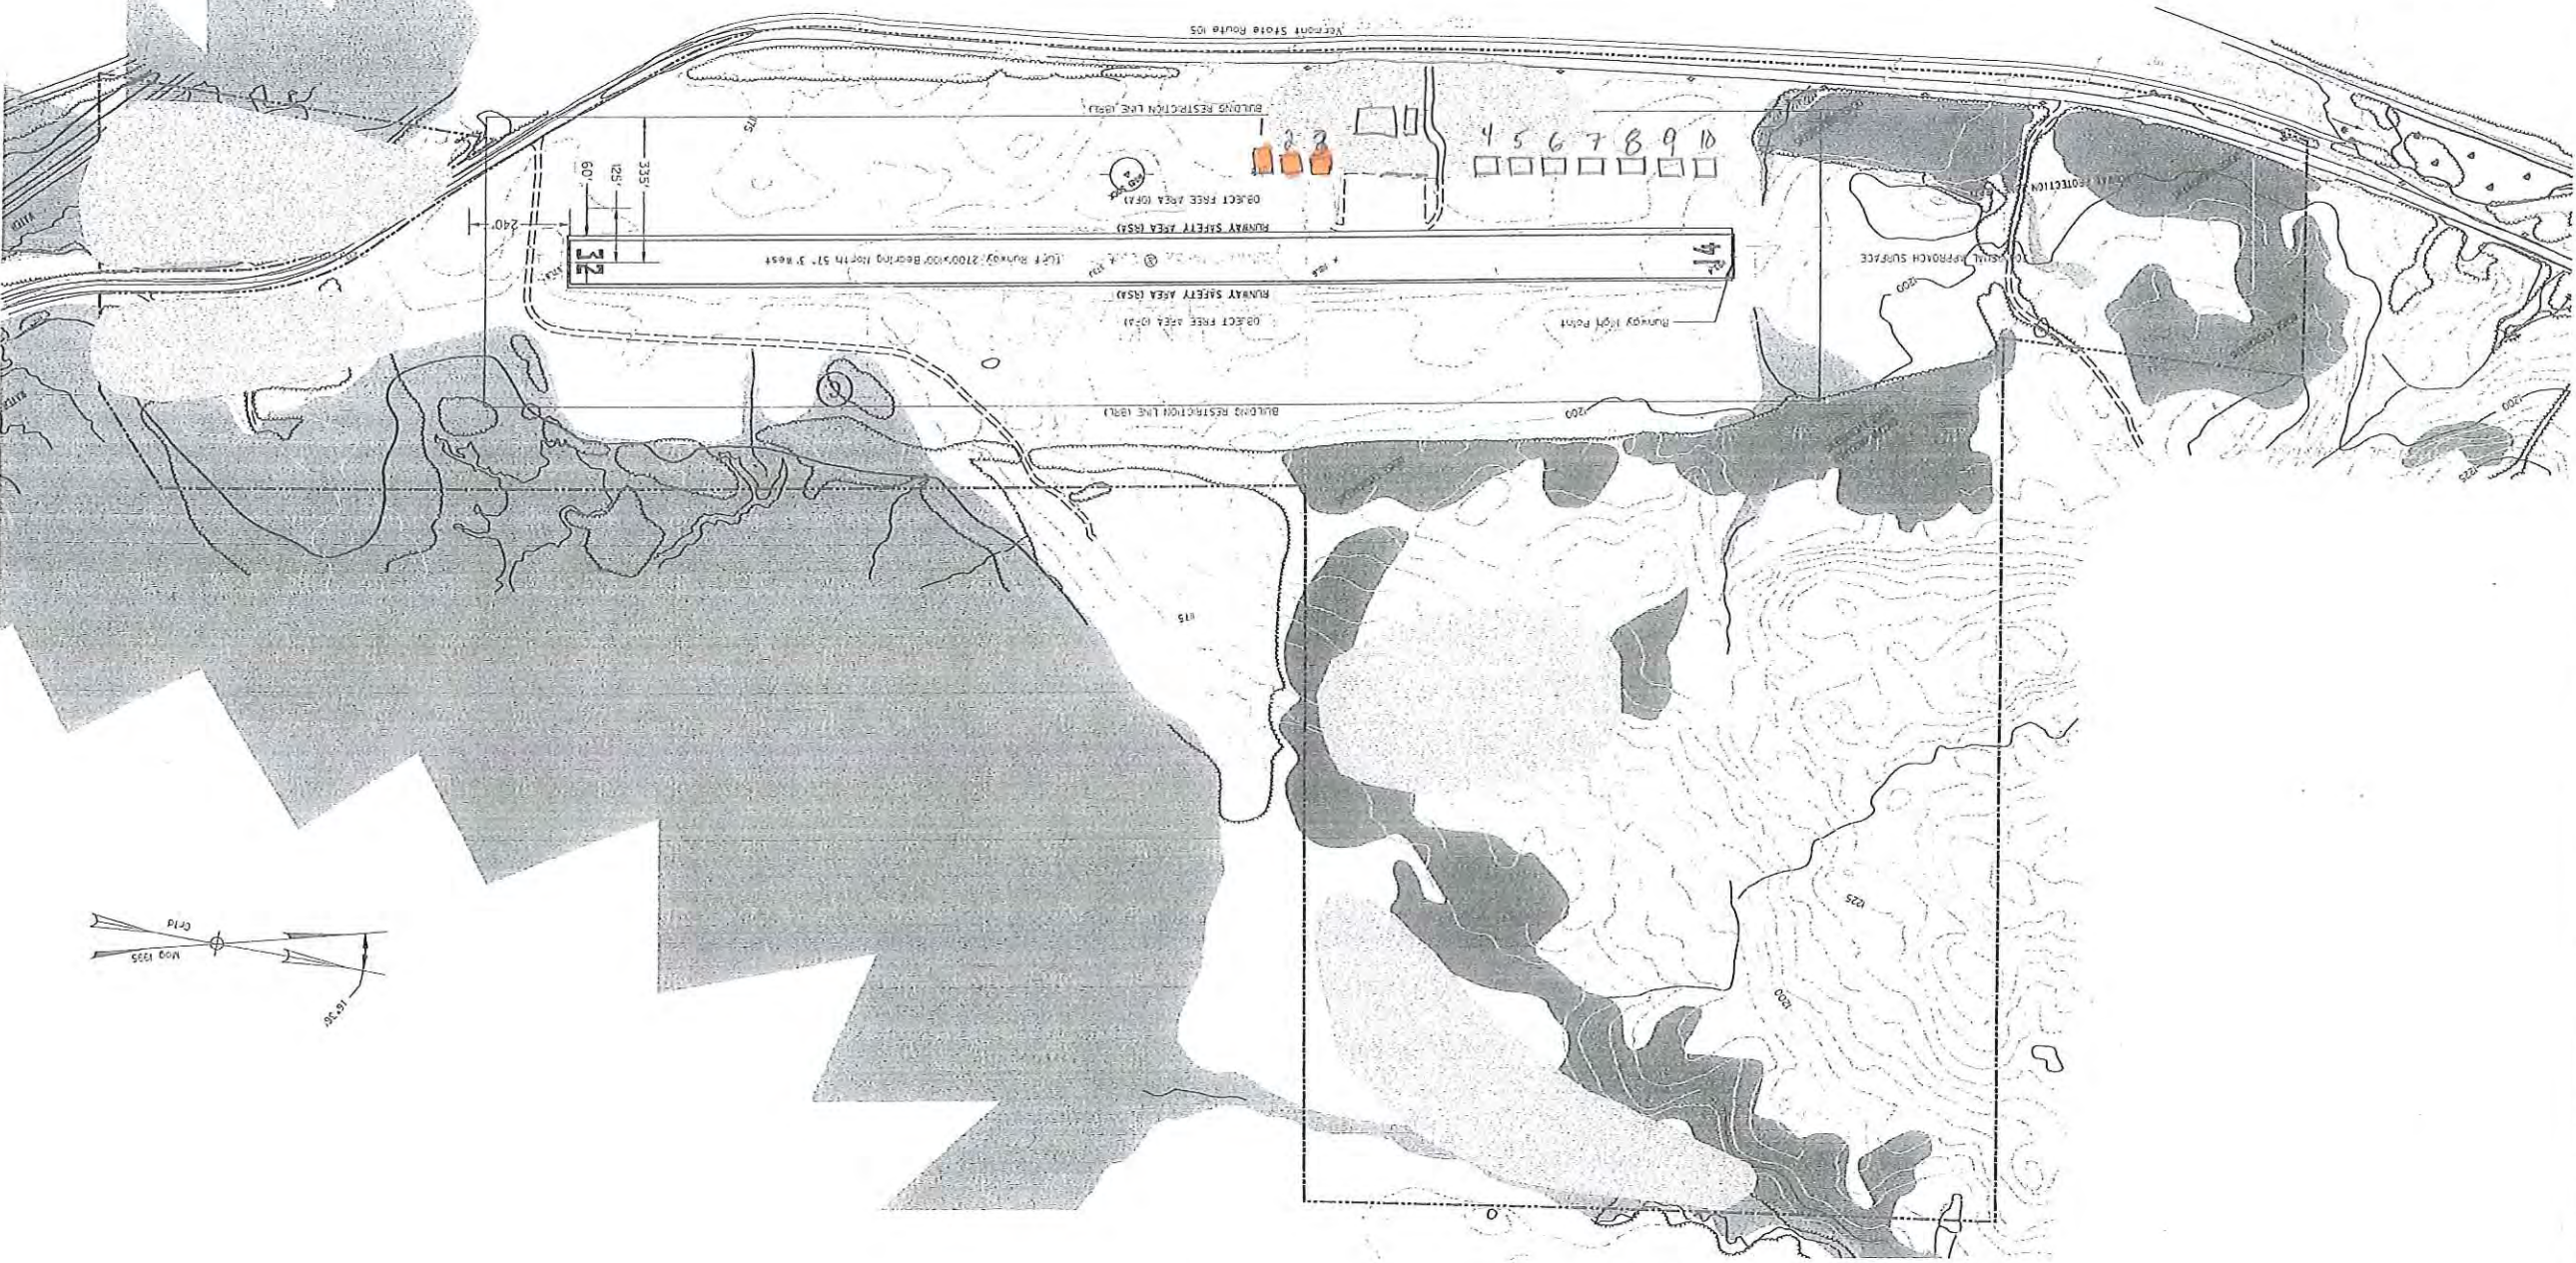

\* ASSUMED BUILDING HEIGHT 30 FEET

	POTENTIAL ARCHITECTURAL IMPACT
	POTENTIAL EXISTING OBSTRUCTIONS
	AIRPORT BUILDINGS
	PAVEMENT