


FIGURE 7: DEVELOPMENT PLAN

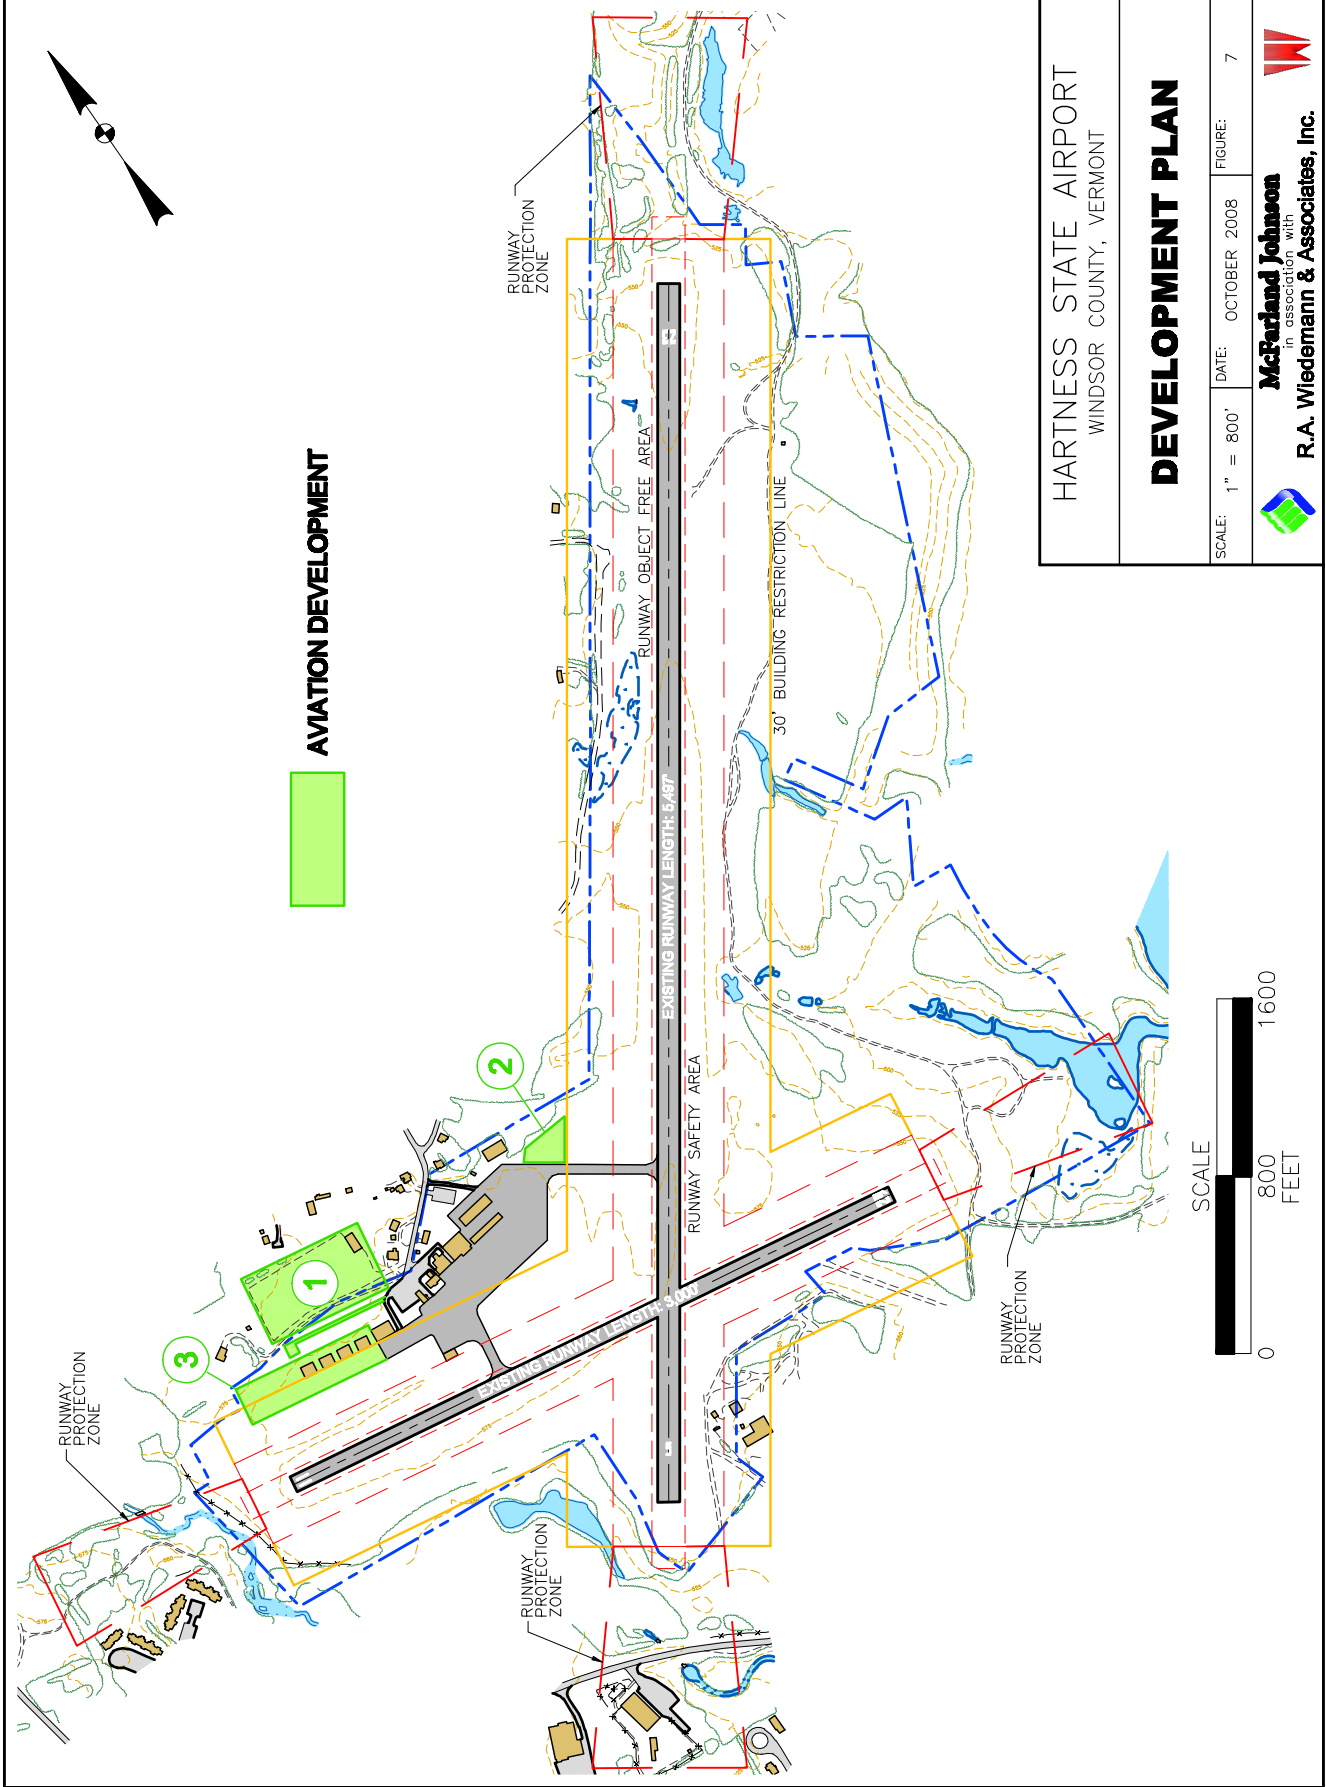

AVIATION DEVELOPMENT

HARTNESS STATE AIRPORT
WINDSOR COUNTY, VERMONT

DEVELOPMENT PLAN

SCALE: 1" = 800'	DATE: OCTOBER 2008	FIGURE: 7
 McFarland Johnson <small>in association with</small> R.A. Wiedemann & Associates, Inc.		

