



TEXT

- HORIZONTAL SPACING OF LETTERS MAY BE REDUCED SLIGHTLY IF NECESSARY.

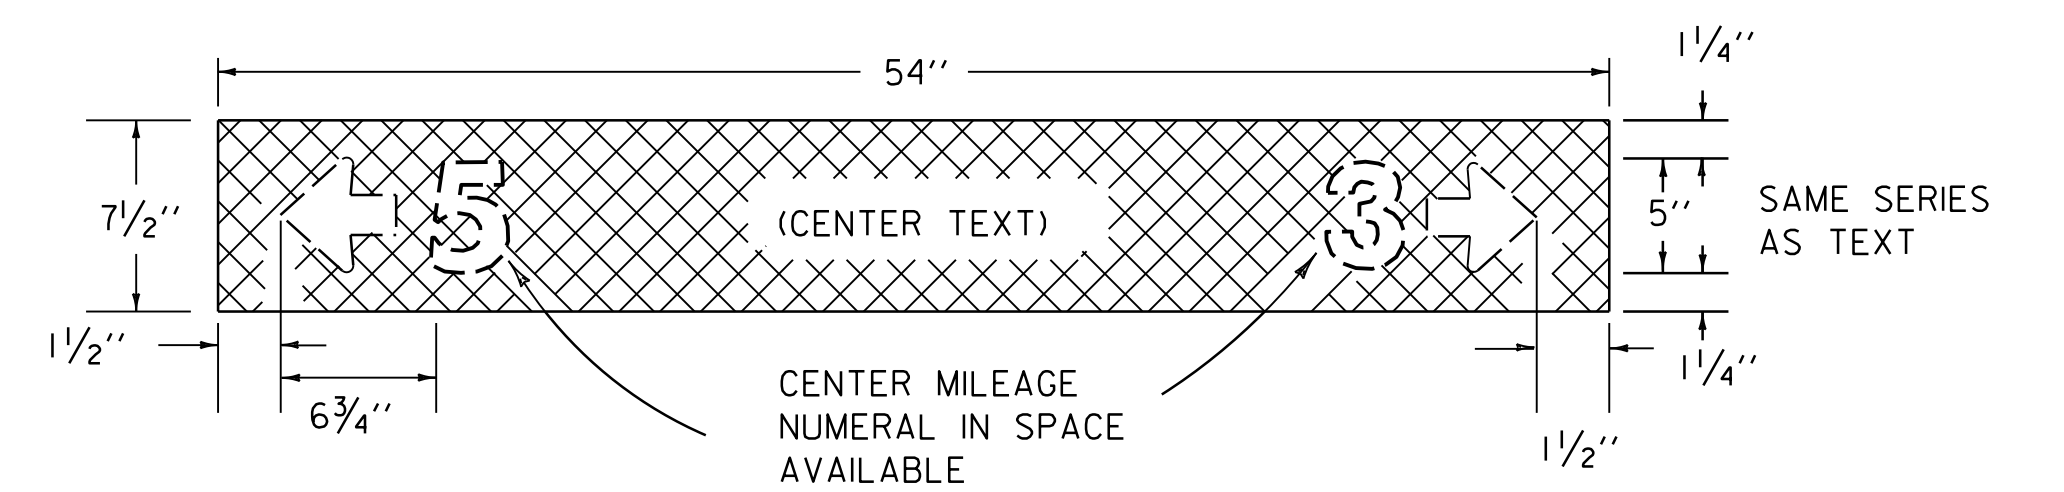

SIGN & LEGEND LAYOUT DIMENSIONS

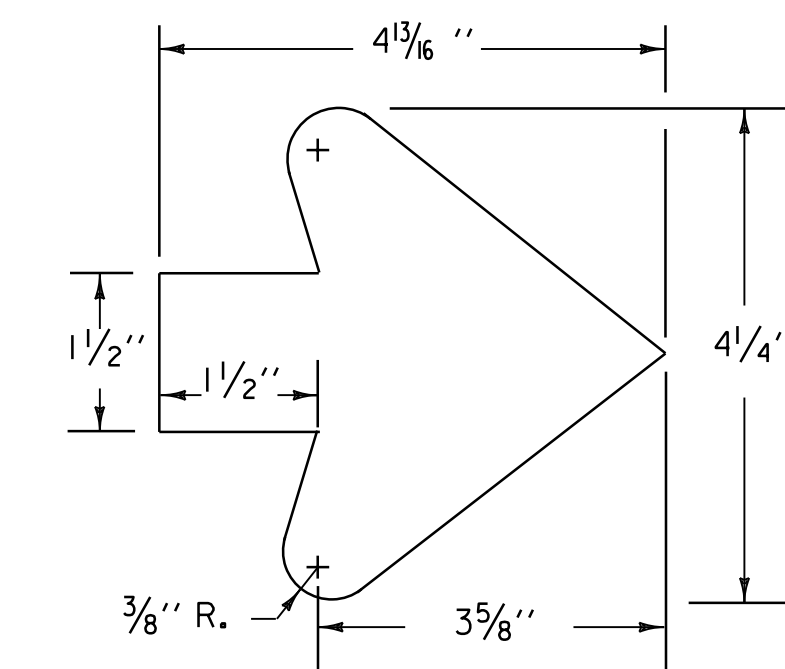

ARROW DIMENSIONS

GENERAL:

DOTTED LINES DENOTE VARIABLE TEXT. CROSSHATCHING DENOTES BLUE BACKGROUND.

MATERIALS:

THE SIGN BASE MATERIALS USED FOR REGULATORY SIGNS SHOWN ON THIS SHEET MUST CONFORM TO SECTION 675 OF THE LATEST VERSION OF THE VAOT STANDARD SPECIFICATIONS FOR CONSTRUCTION.

COLORS:

DESTINATION SIGNS SHALL HAVE A REFLECTORIZED WHITE OR SILVER TEXT ON A REFLECTORIZED BLUE BACKGROUND.

LETTERING:

LETTERS AND DIGITS SHALL CONFORM WITH THE STANDARD ALPHABETS FOR HIGHWAY SIGNS APPROVED BY THE NATIONAL JOINT COMMITTEE ON UNIFORM TRAFFIC CONTROL DEVICES.

SPECIFICATIONS:

SIGNS SHALL MEET THE STATE SPECIFICATIONS FOR "TRAFFIC SIGNS".

REV.	DATE	DESCRIPTION
0	DEC. 18, 1989	ORIGINAL APPROVAL
1	AUG. 8, 1995	ADDED SIGN DETAILS
2	JUN. 25, 2024	MINOR REVISIONS, BORDER UPDATE

**SERVICE SIGN
DETAIL**



**STANDARD
E-133**

OTHER STANDARDS REQUIRED: